


Elevations are for illustrative purposes only.

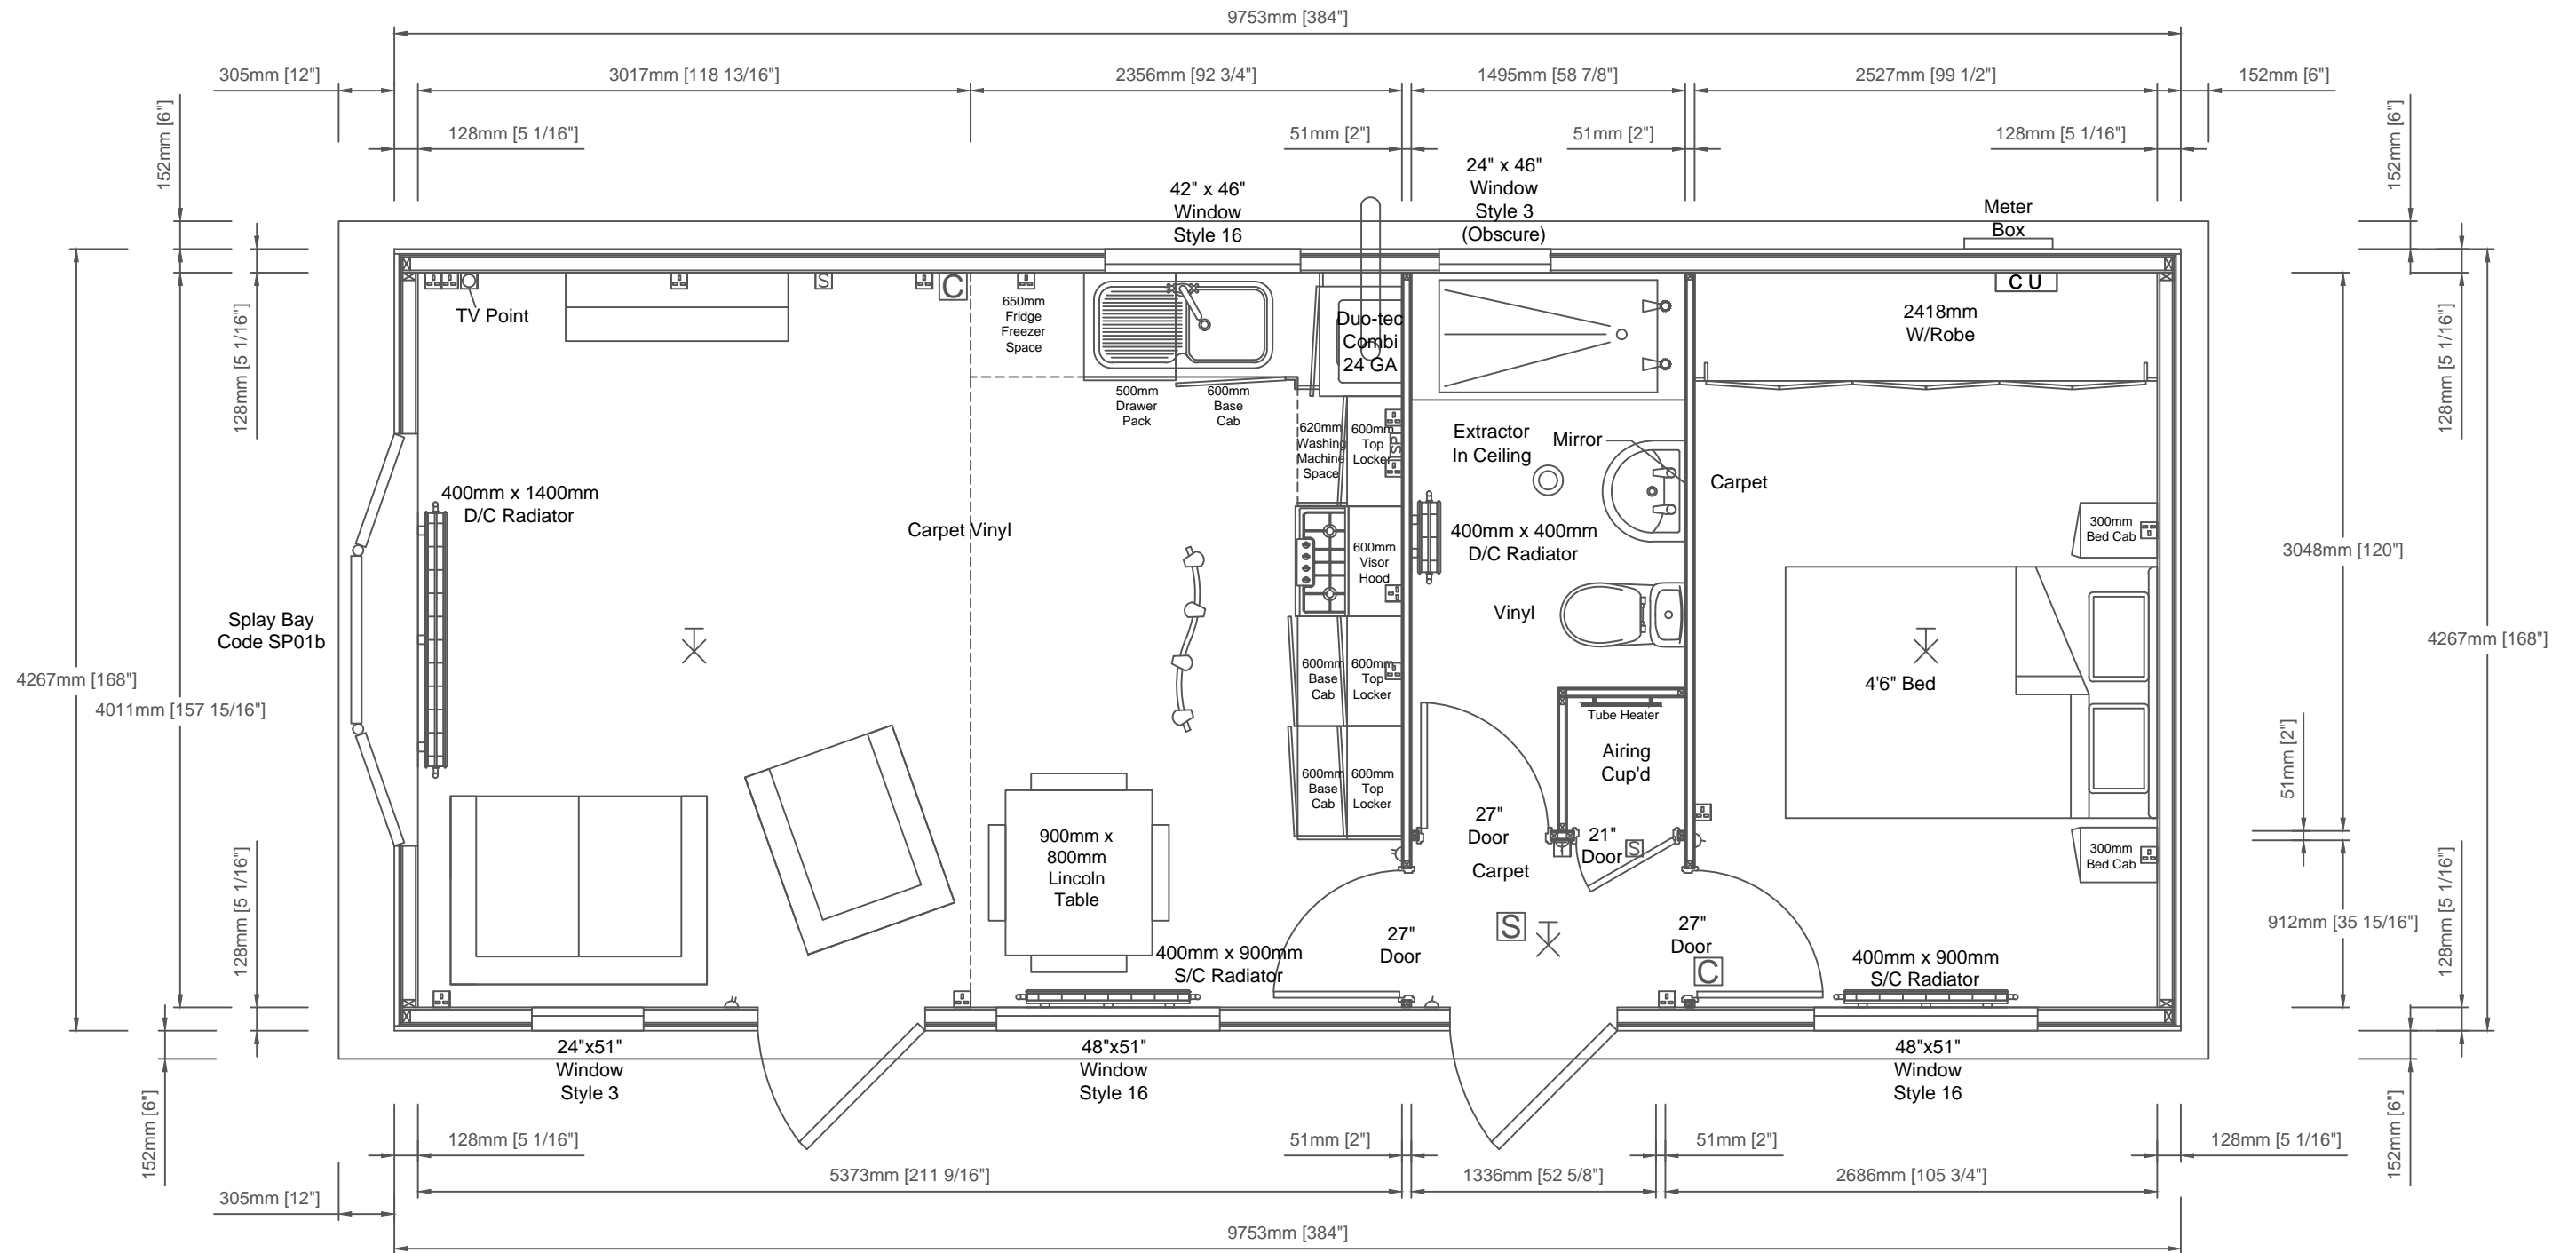

Minuet 32' x 14' (9.75m x 4.27m)
1 Double Bedroom

Customers Signature; _____

Date; _____

Date:		This home is designed in accordance with BS3632	
Scale:	Relative	Legend	
Drawn:		△ Light Switch	+ Exterior Tap
Code:		○ Pull Card Switch	□ TV Point
Dwg No:		⊗ Batten Holder	□ Phone Point
Serial No:		⊙ Globe Light	□ HDMI Point
		⊗ Exterior Light	□ Thermostat
		⊙ Downlight	□ CO ₂ Alarm
		□ Single Socket	□ Smoke Alarm
		□ Double Socket	□ Radiator
		□ Spur Socket	□ Consumer Unit
		□ Switching Plate	□ Exterior Meter Box

Rev	Date	By	Description

This plan is a guide and should be used for illustrative purposes only

Notes;

Room Sizes		
Rooms	Length	Width
Lounge	9'11"	13'2"
Kitchen	7'9"	13'2"
Bathroom	4'11"	10'0"
Bedroom 1	8'4"	13'2"